


FreeStyle Linear Drain - Abutting A Curb

(Not to scale)

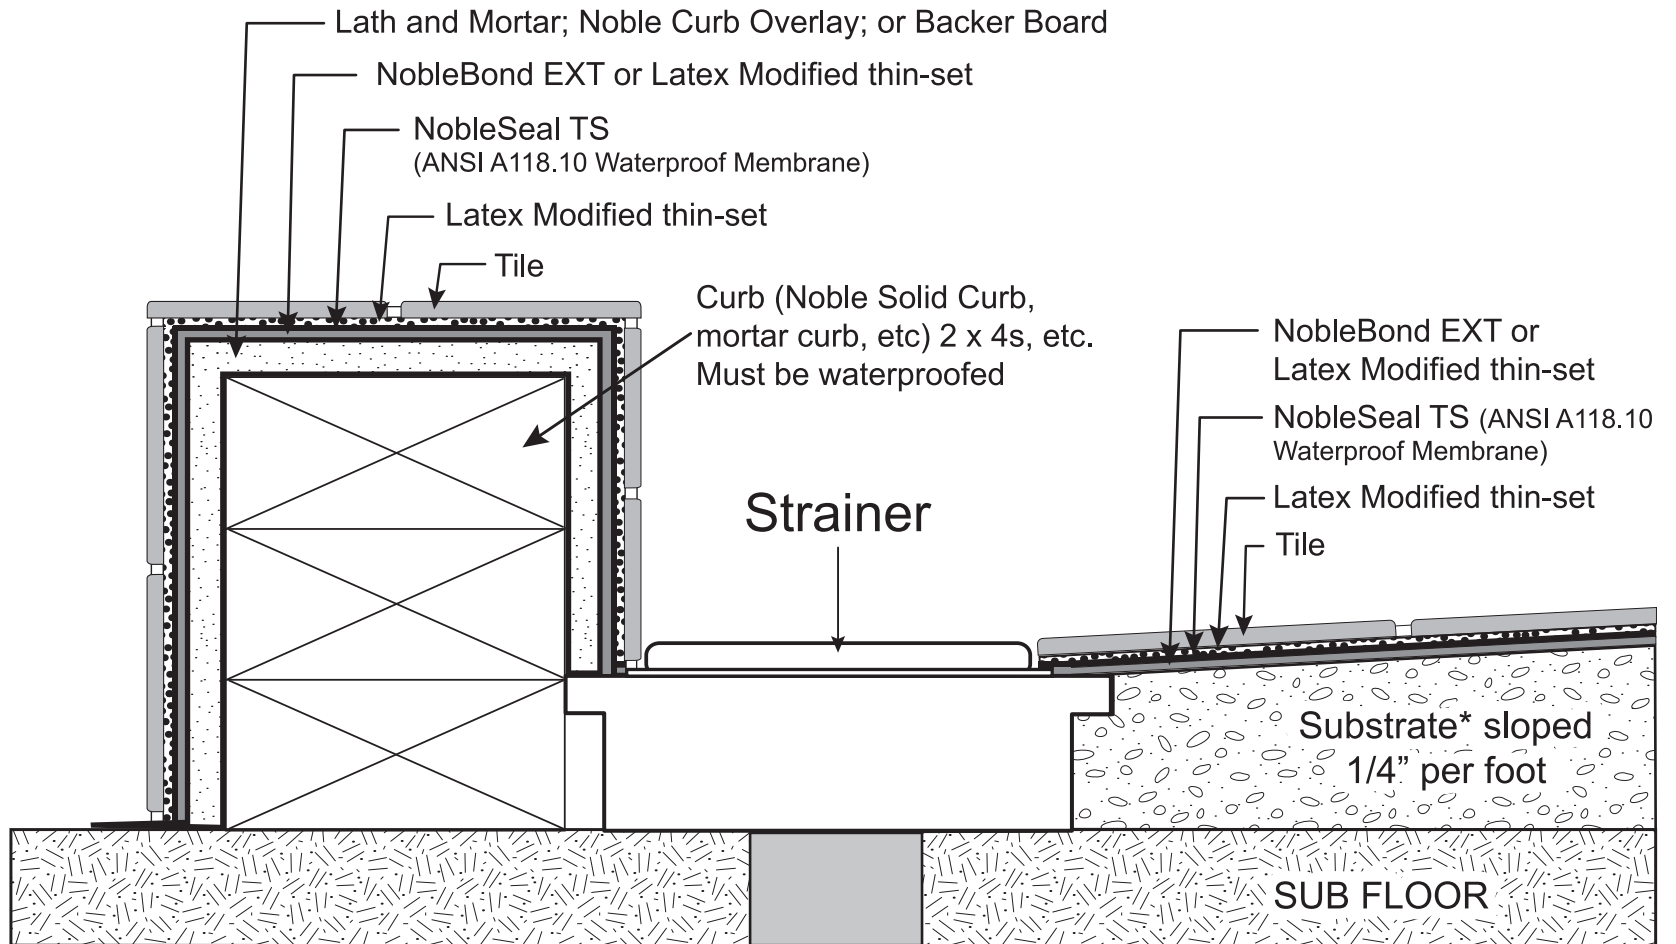

*Substrate - ProBase, Mortar Bed