


# FreeStyle Linear Drain - Mid-Floor

(Not to scale)

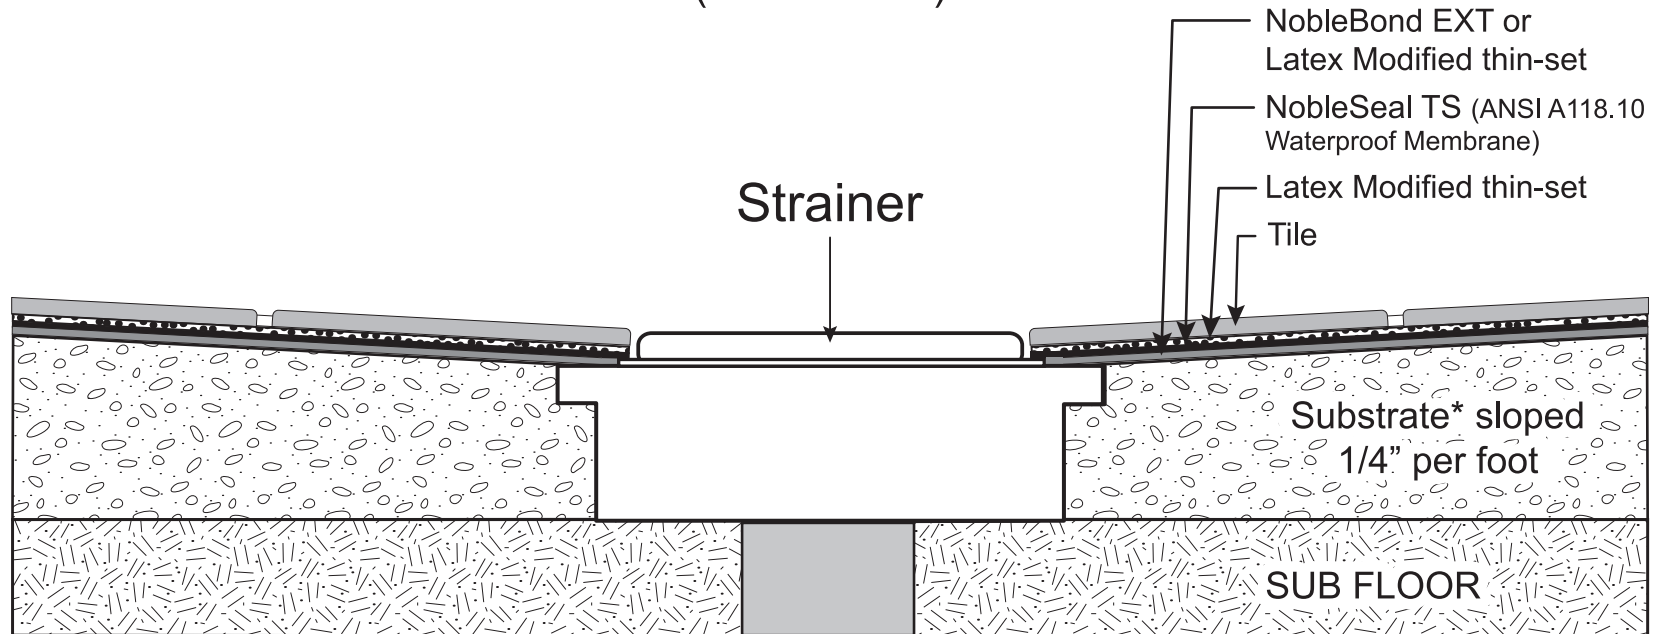

\*Substrate - ProBase, Mortar Bed